



1. North Facing Elevation (Front Elevation)


NOTES
 ALL DIMENSIONS MUST BE CHECKED BY MEASUREMENT ON SITE BY THE CONTRACTOR(S). ANY DISCREPANCIES IDENTIFIED MUST BE IMMEDIATELY NOTIFIED TO THE CONTRACT ADMINISTRATOR PRIOR TO THE COMMENCEMENT OF ANY MANUFACTURE, FABRICATION OR SITE WORKS.
 Do not scale from this drawing.

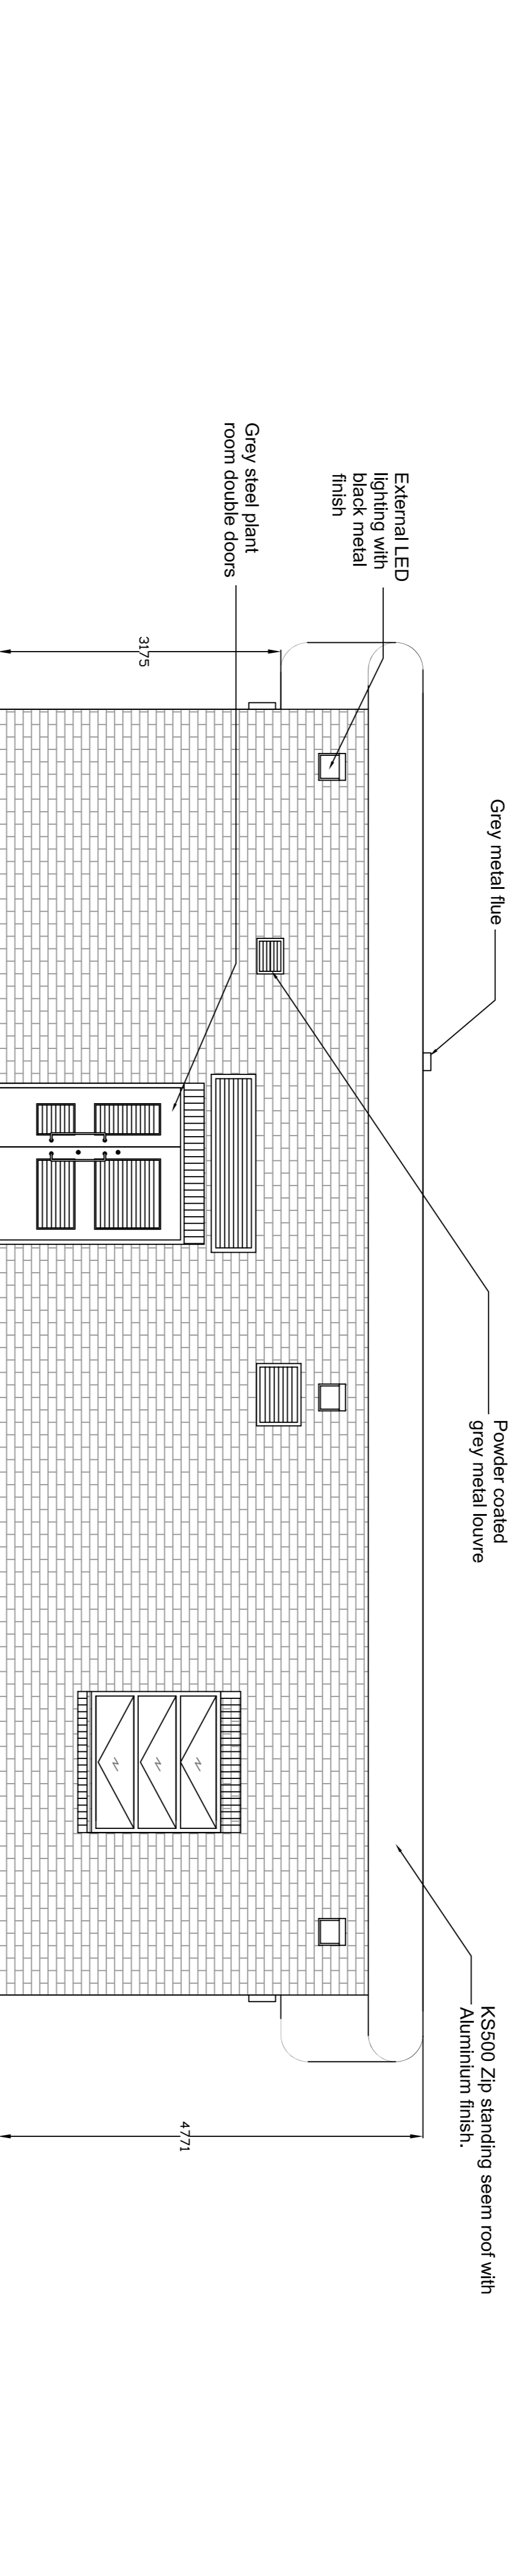


2. East Facing Elevation

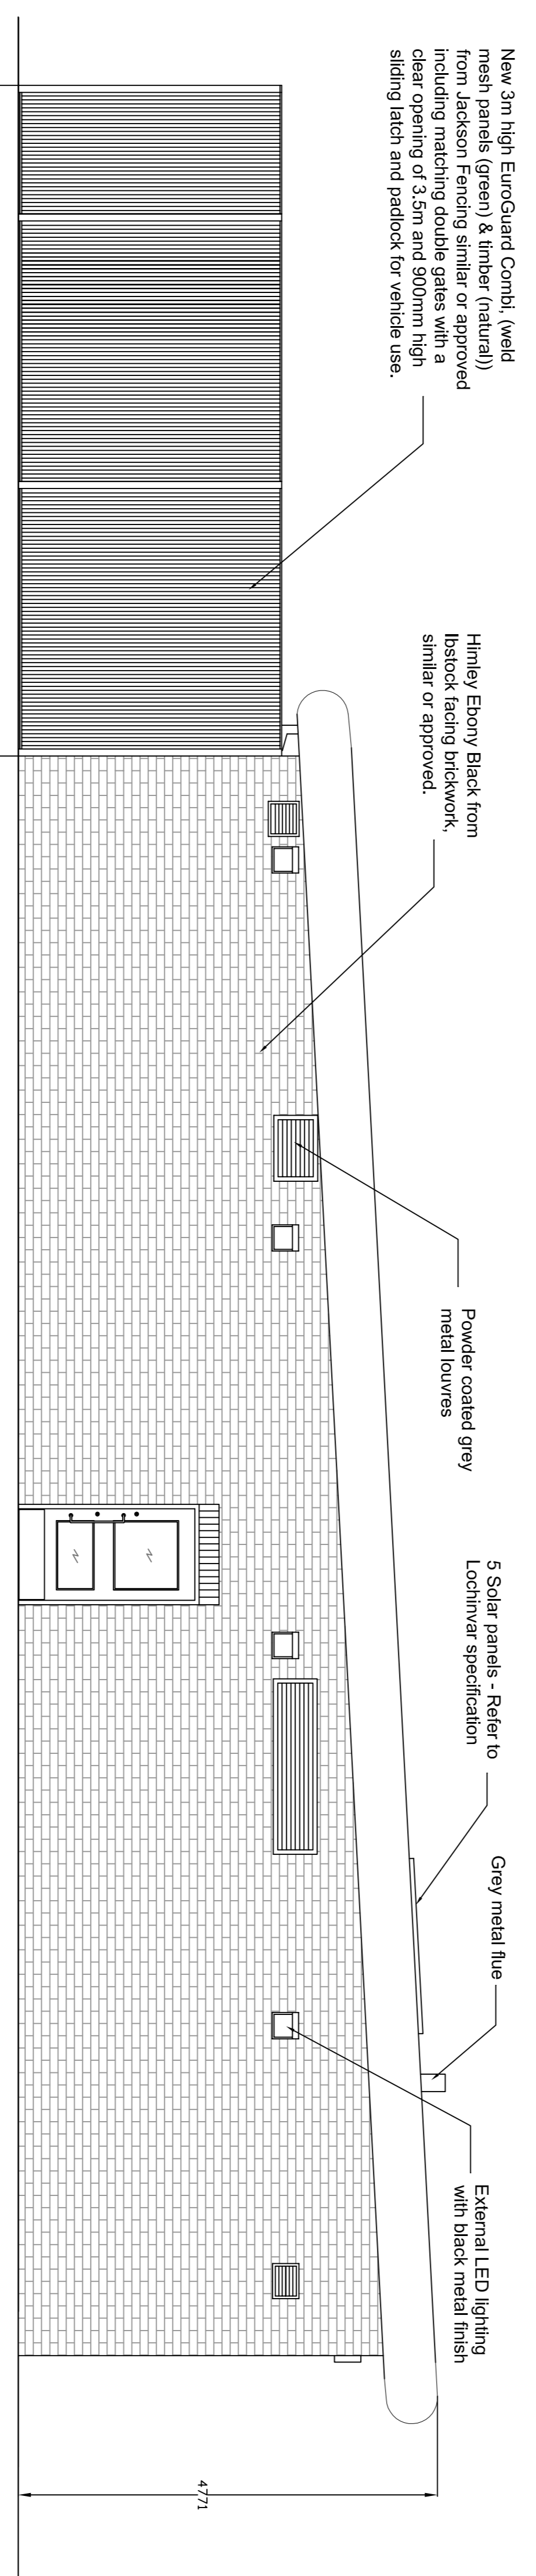


3. South Facing Elevation

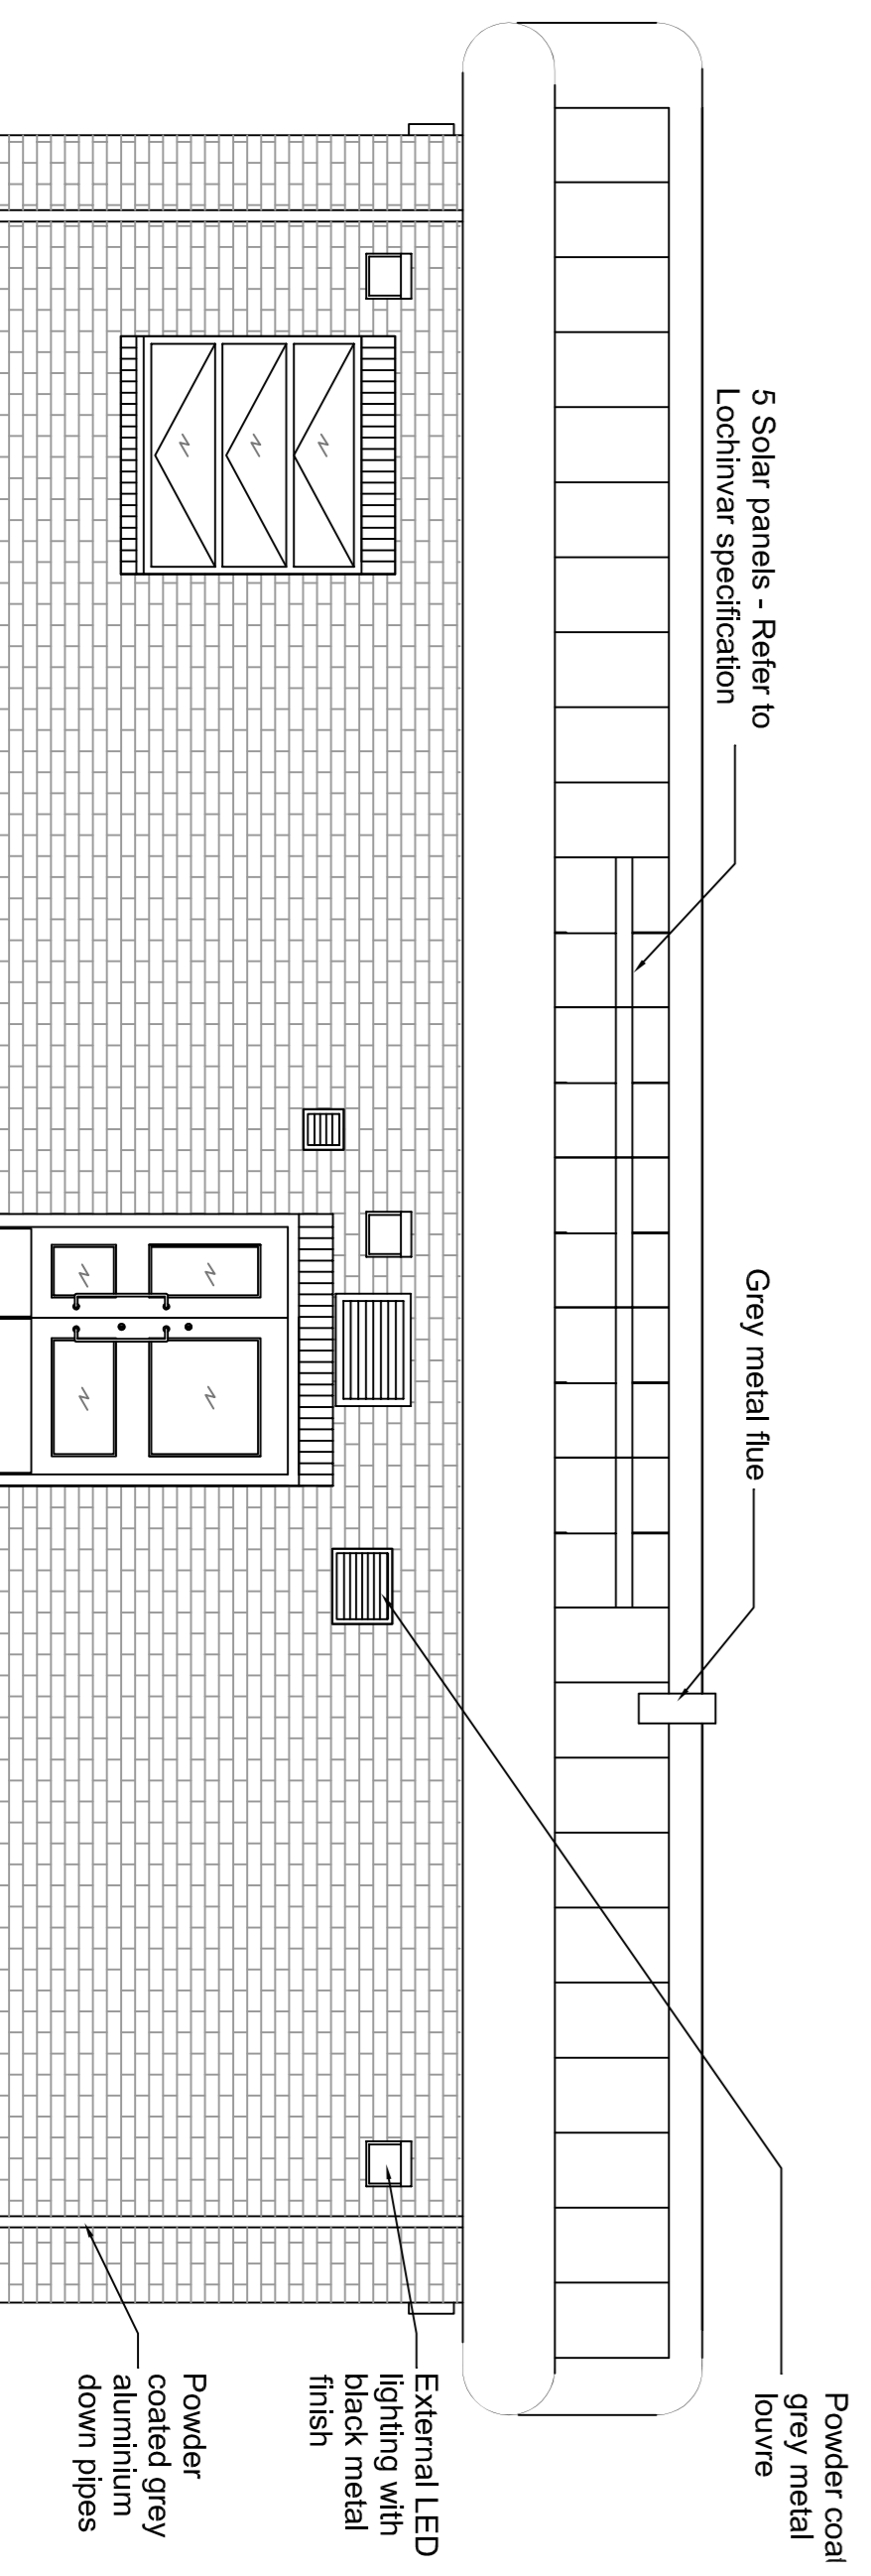

4. West Facing Elevation without Fencing

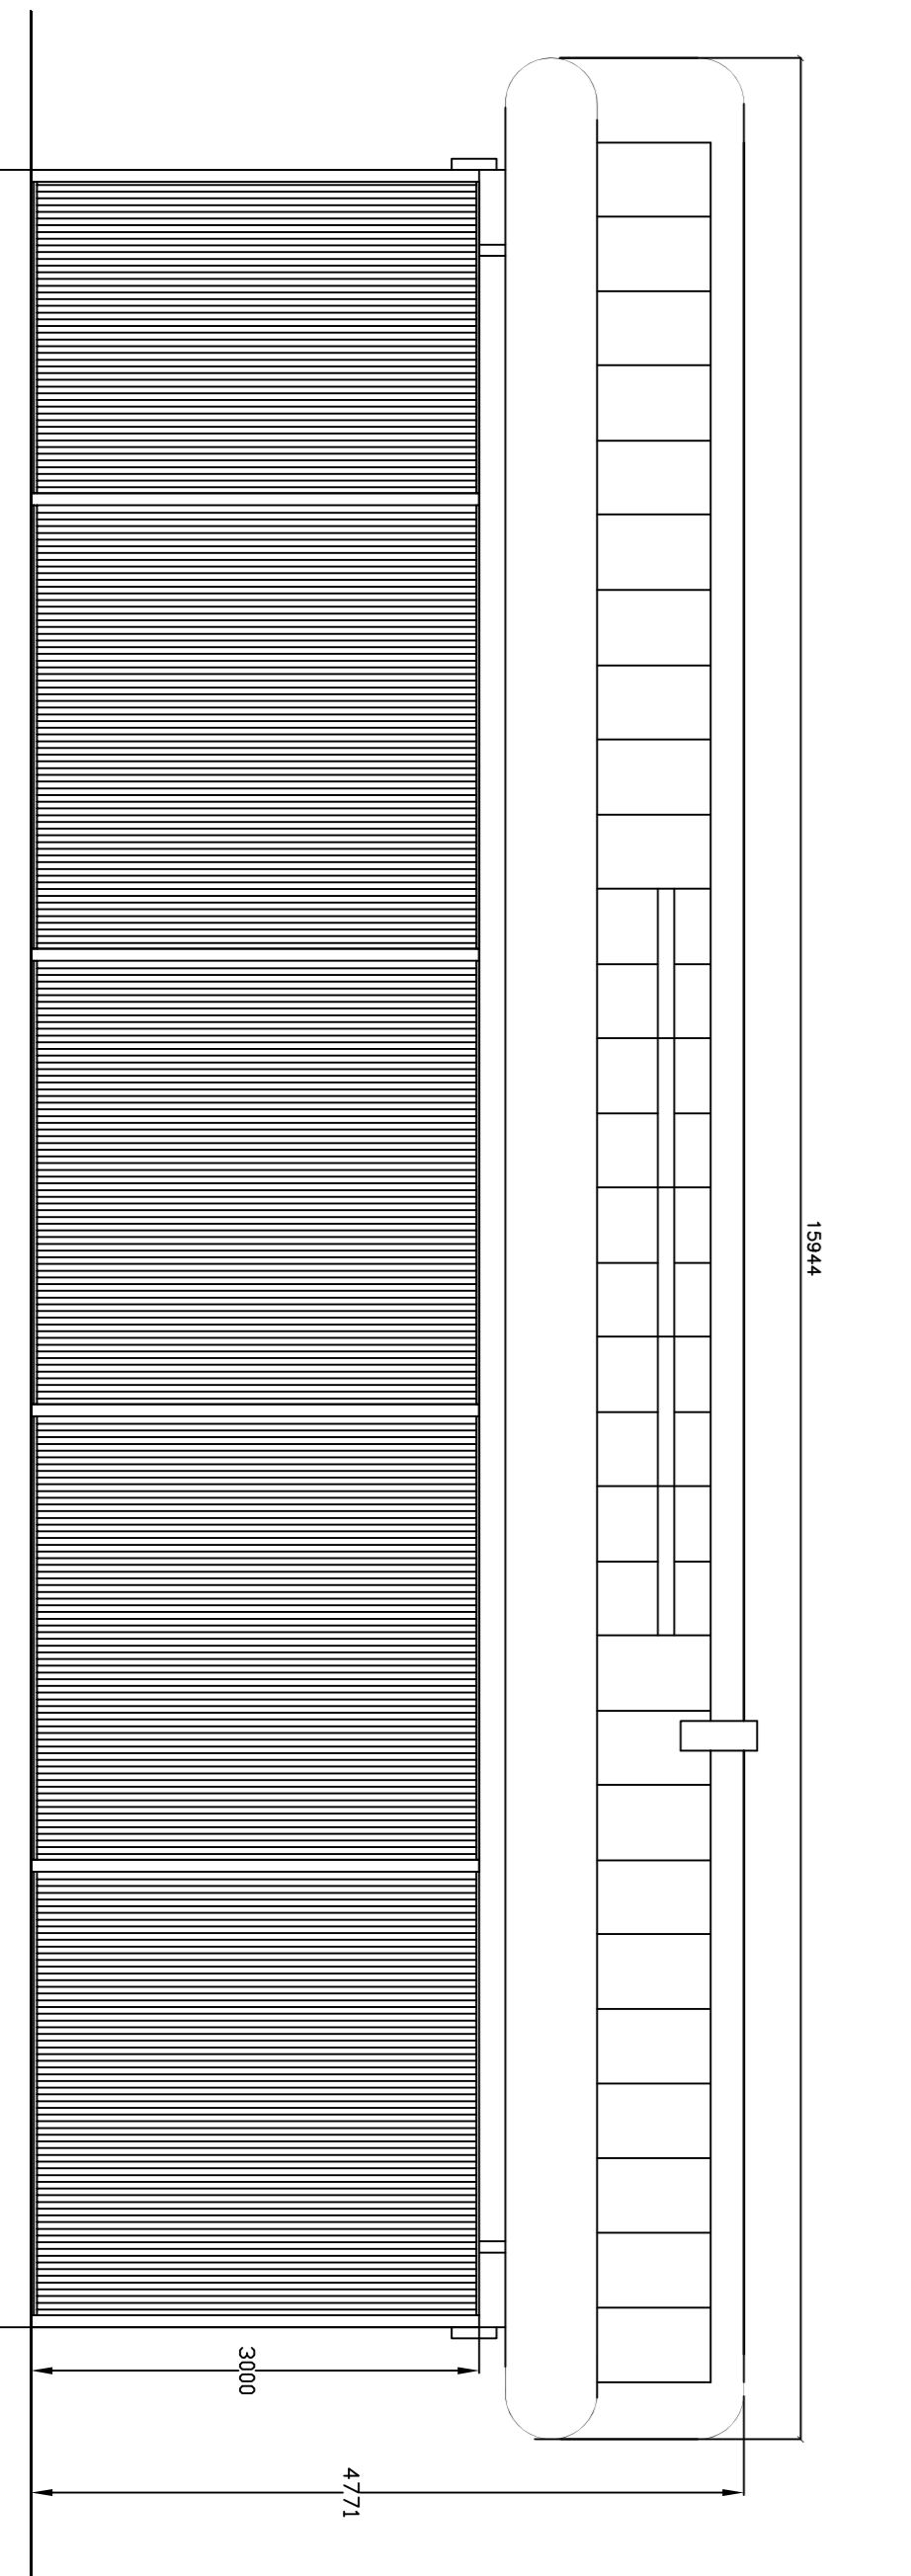

4. West Facing Elevation with fencing

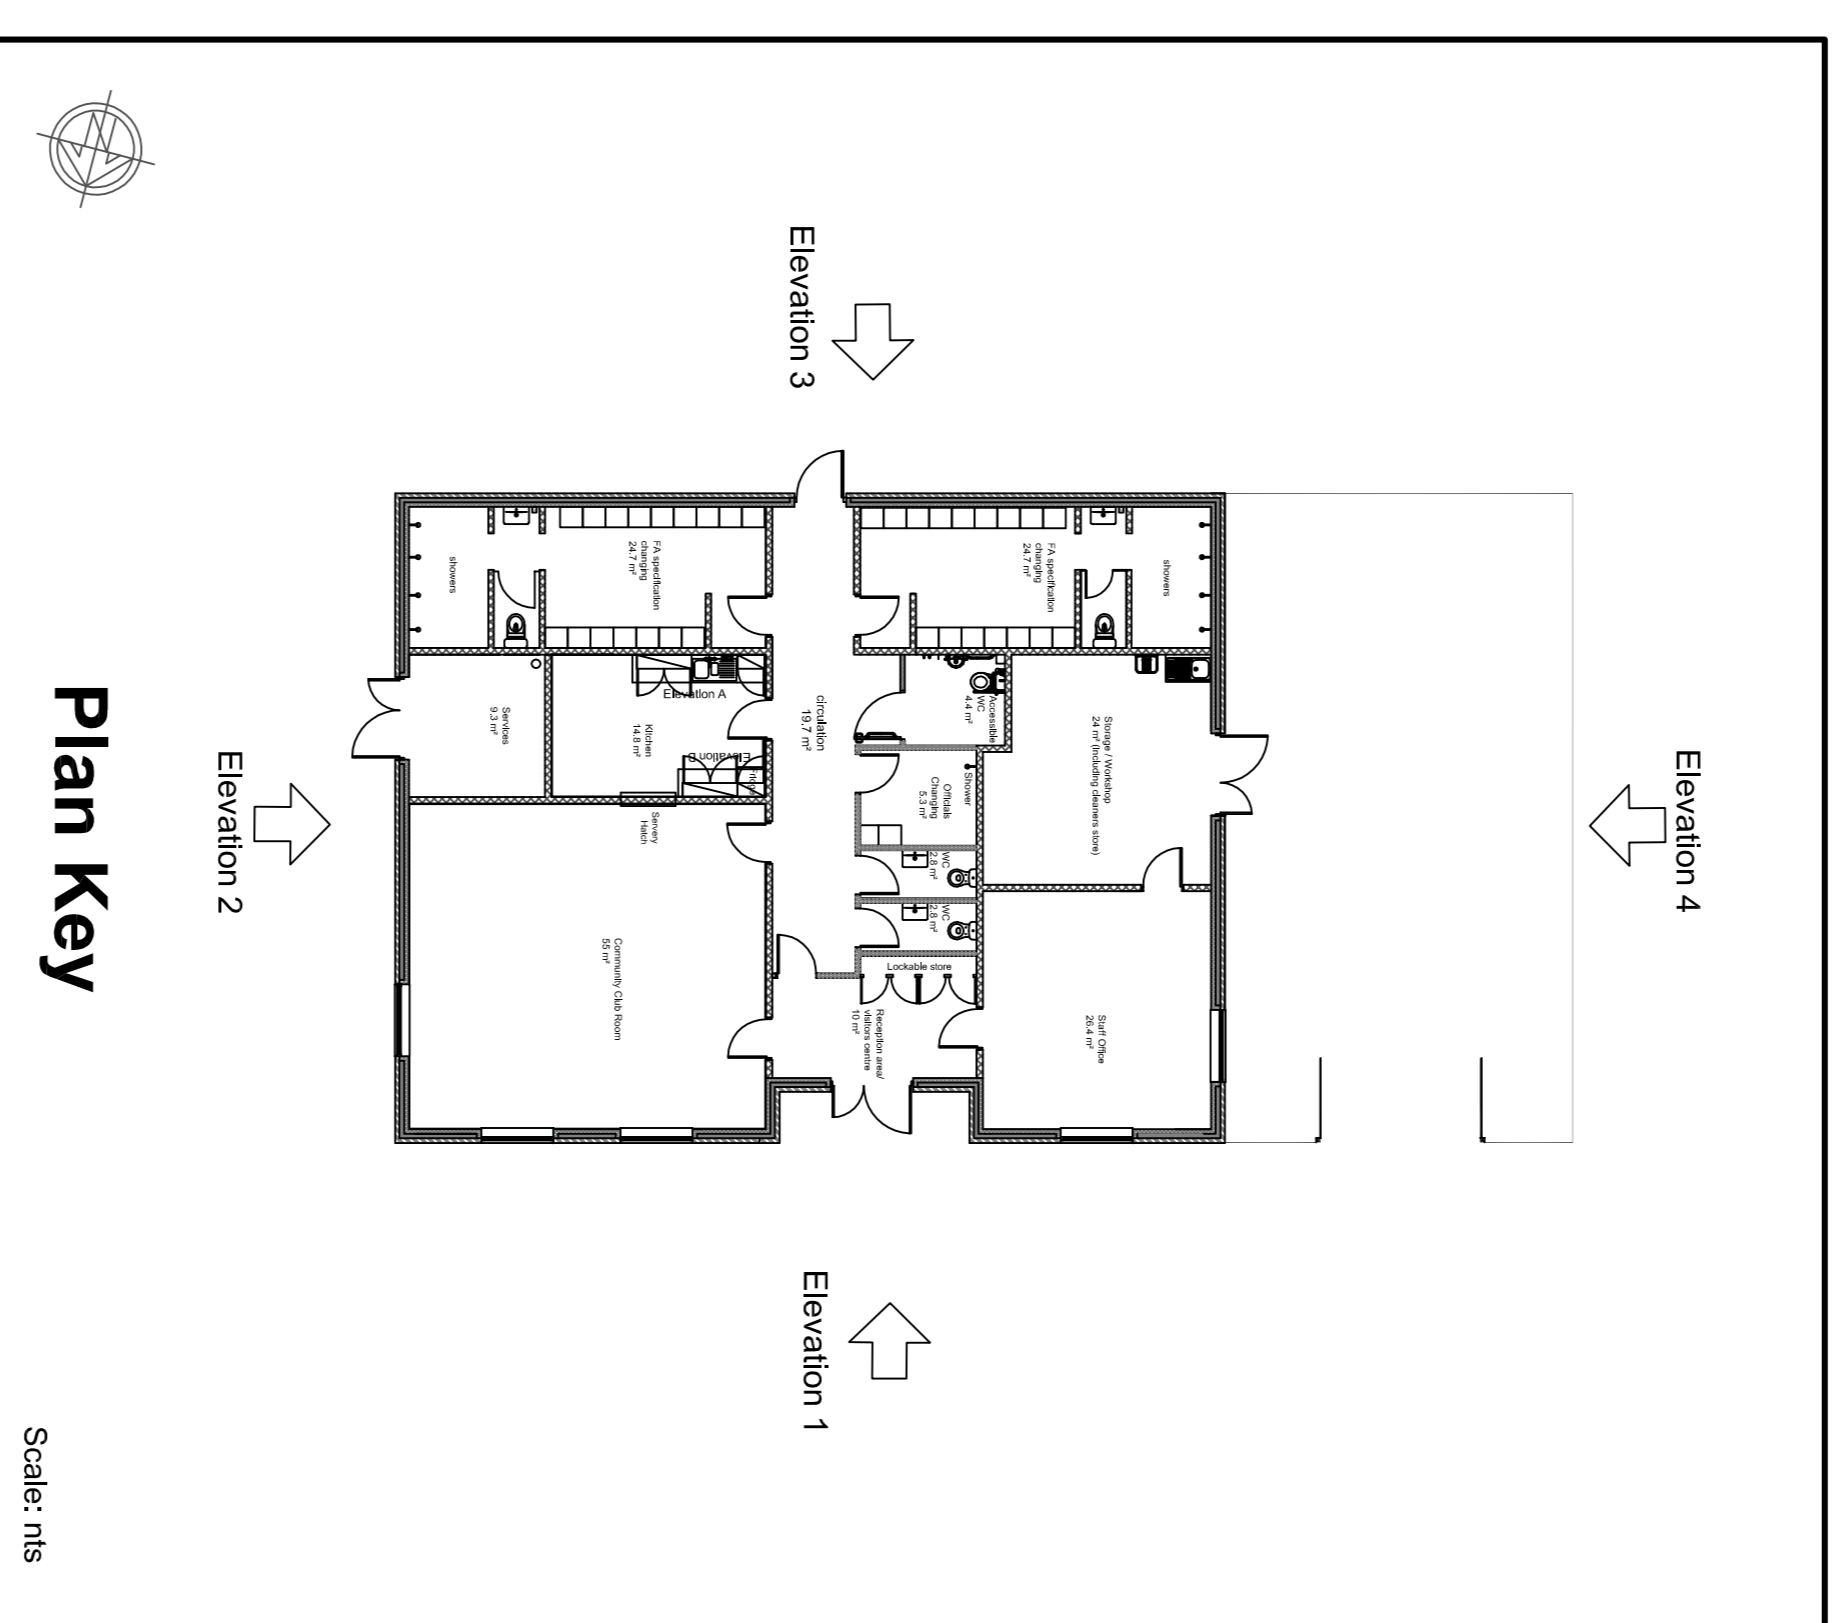

Rev	Description	Date
B	Alternate roof and fencing.	3/17
A	Double doors to Service Room and roof access.	9/16

Capital Programmes & Property Growth & Neighbourhood Directorate MDC Capital City Council Project Number: 148 MAB ZA	
PROPERTY / JOB TITLE Boggart Hole Clough New Build	
DRAWING TITLE Proposed Elevations	DRAWING NO. B003
JOB NO. LP43677	REVISION B
DATE 03/17	SCALE @ A1/A1 SCALE @ A1/A1
UPRN -	SCALE @ A1 1/50 @ A1