
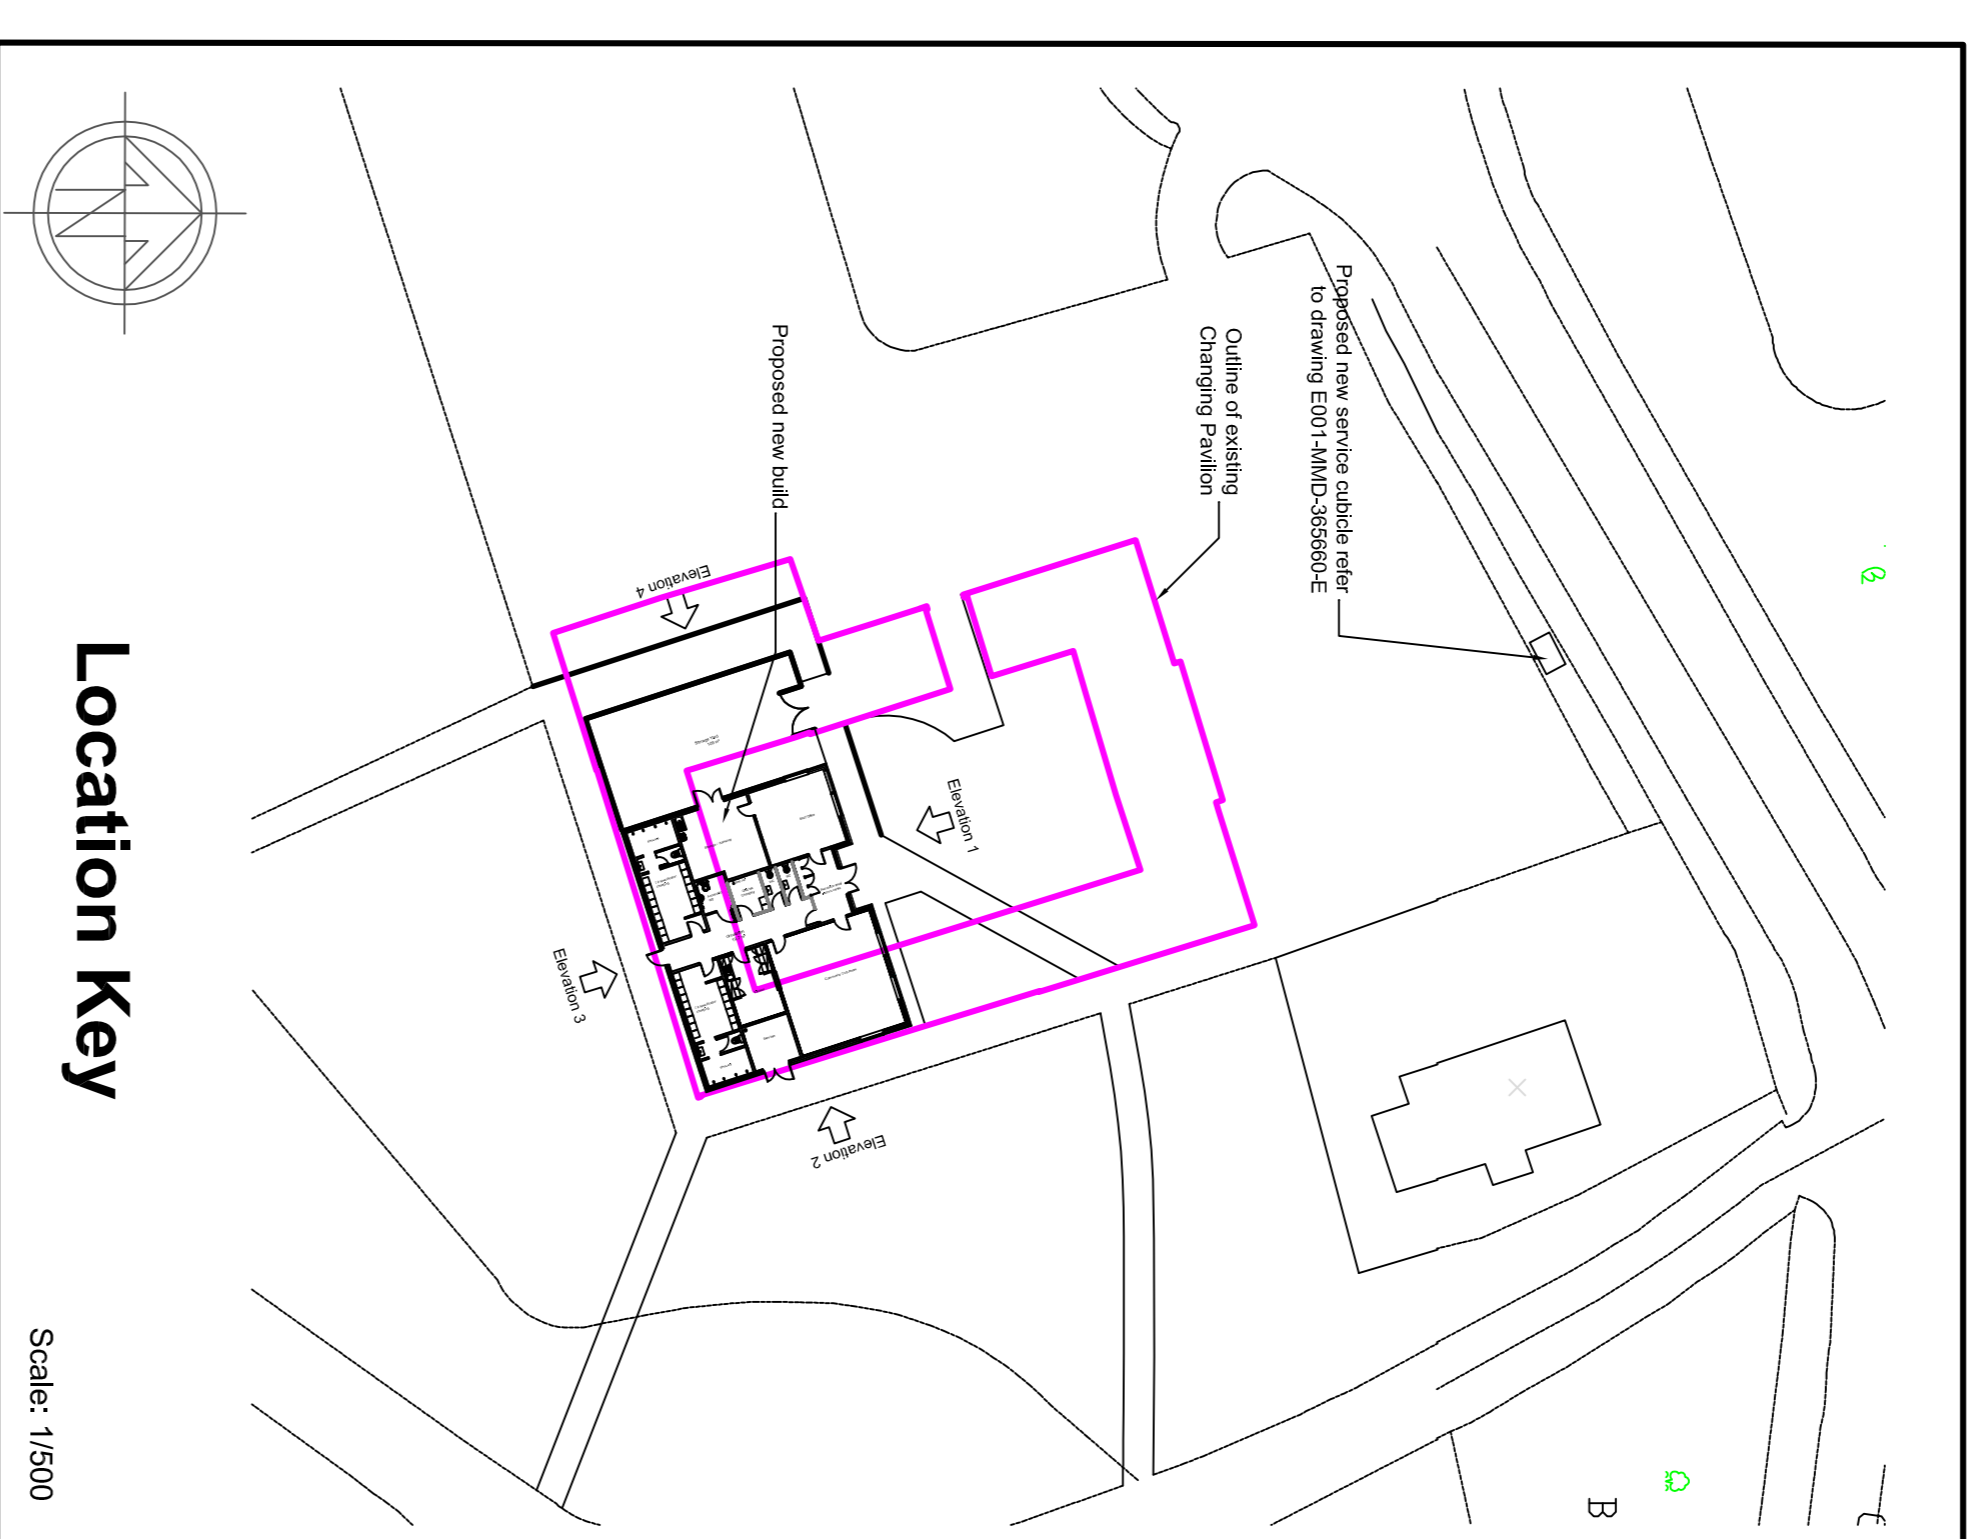


**NOTES**

**GENERALLY**  
All dimensions must be checked by measurement on site by the Contractor(s). Any discrepancies identified must be immediately notified to the Contract Administrator prior to the commencement of any manufacture, fabrication or site works.

Do not scale from this drawing.

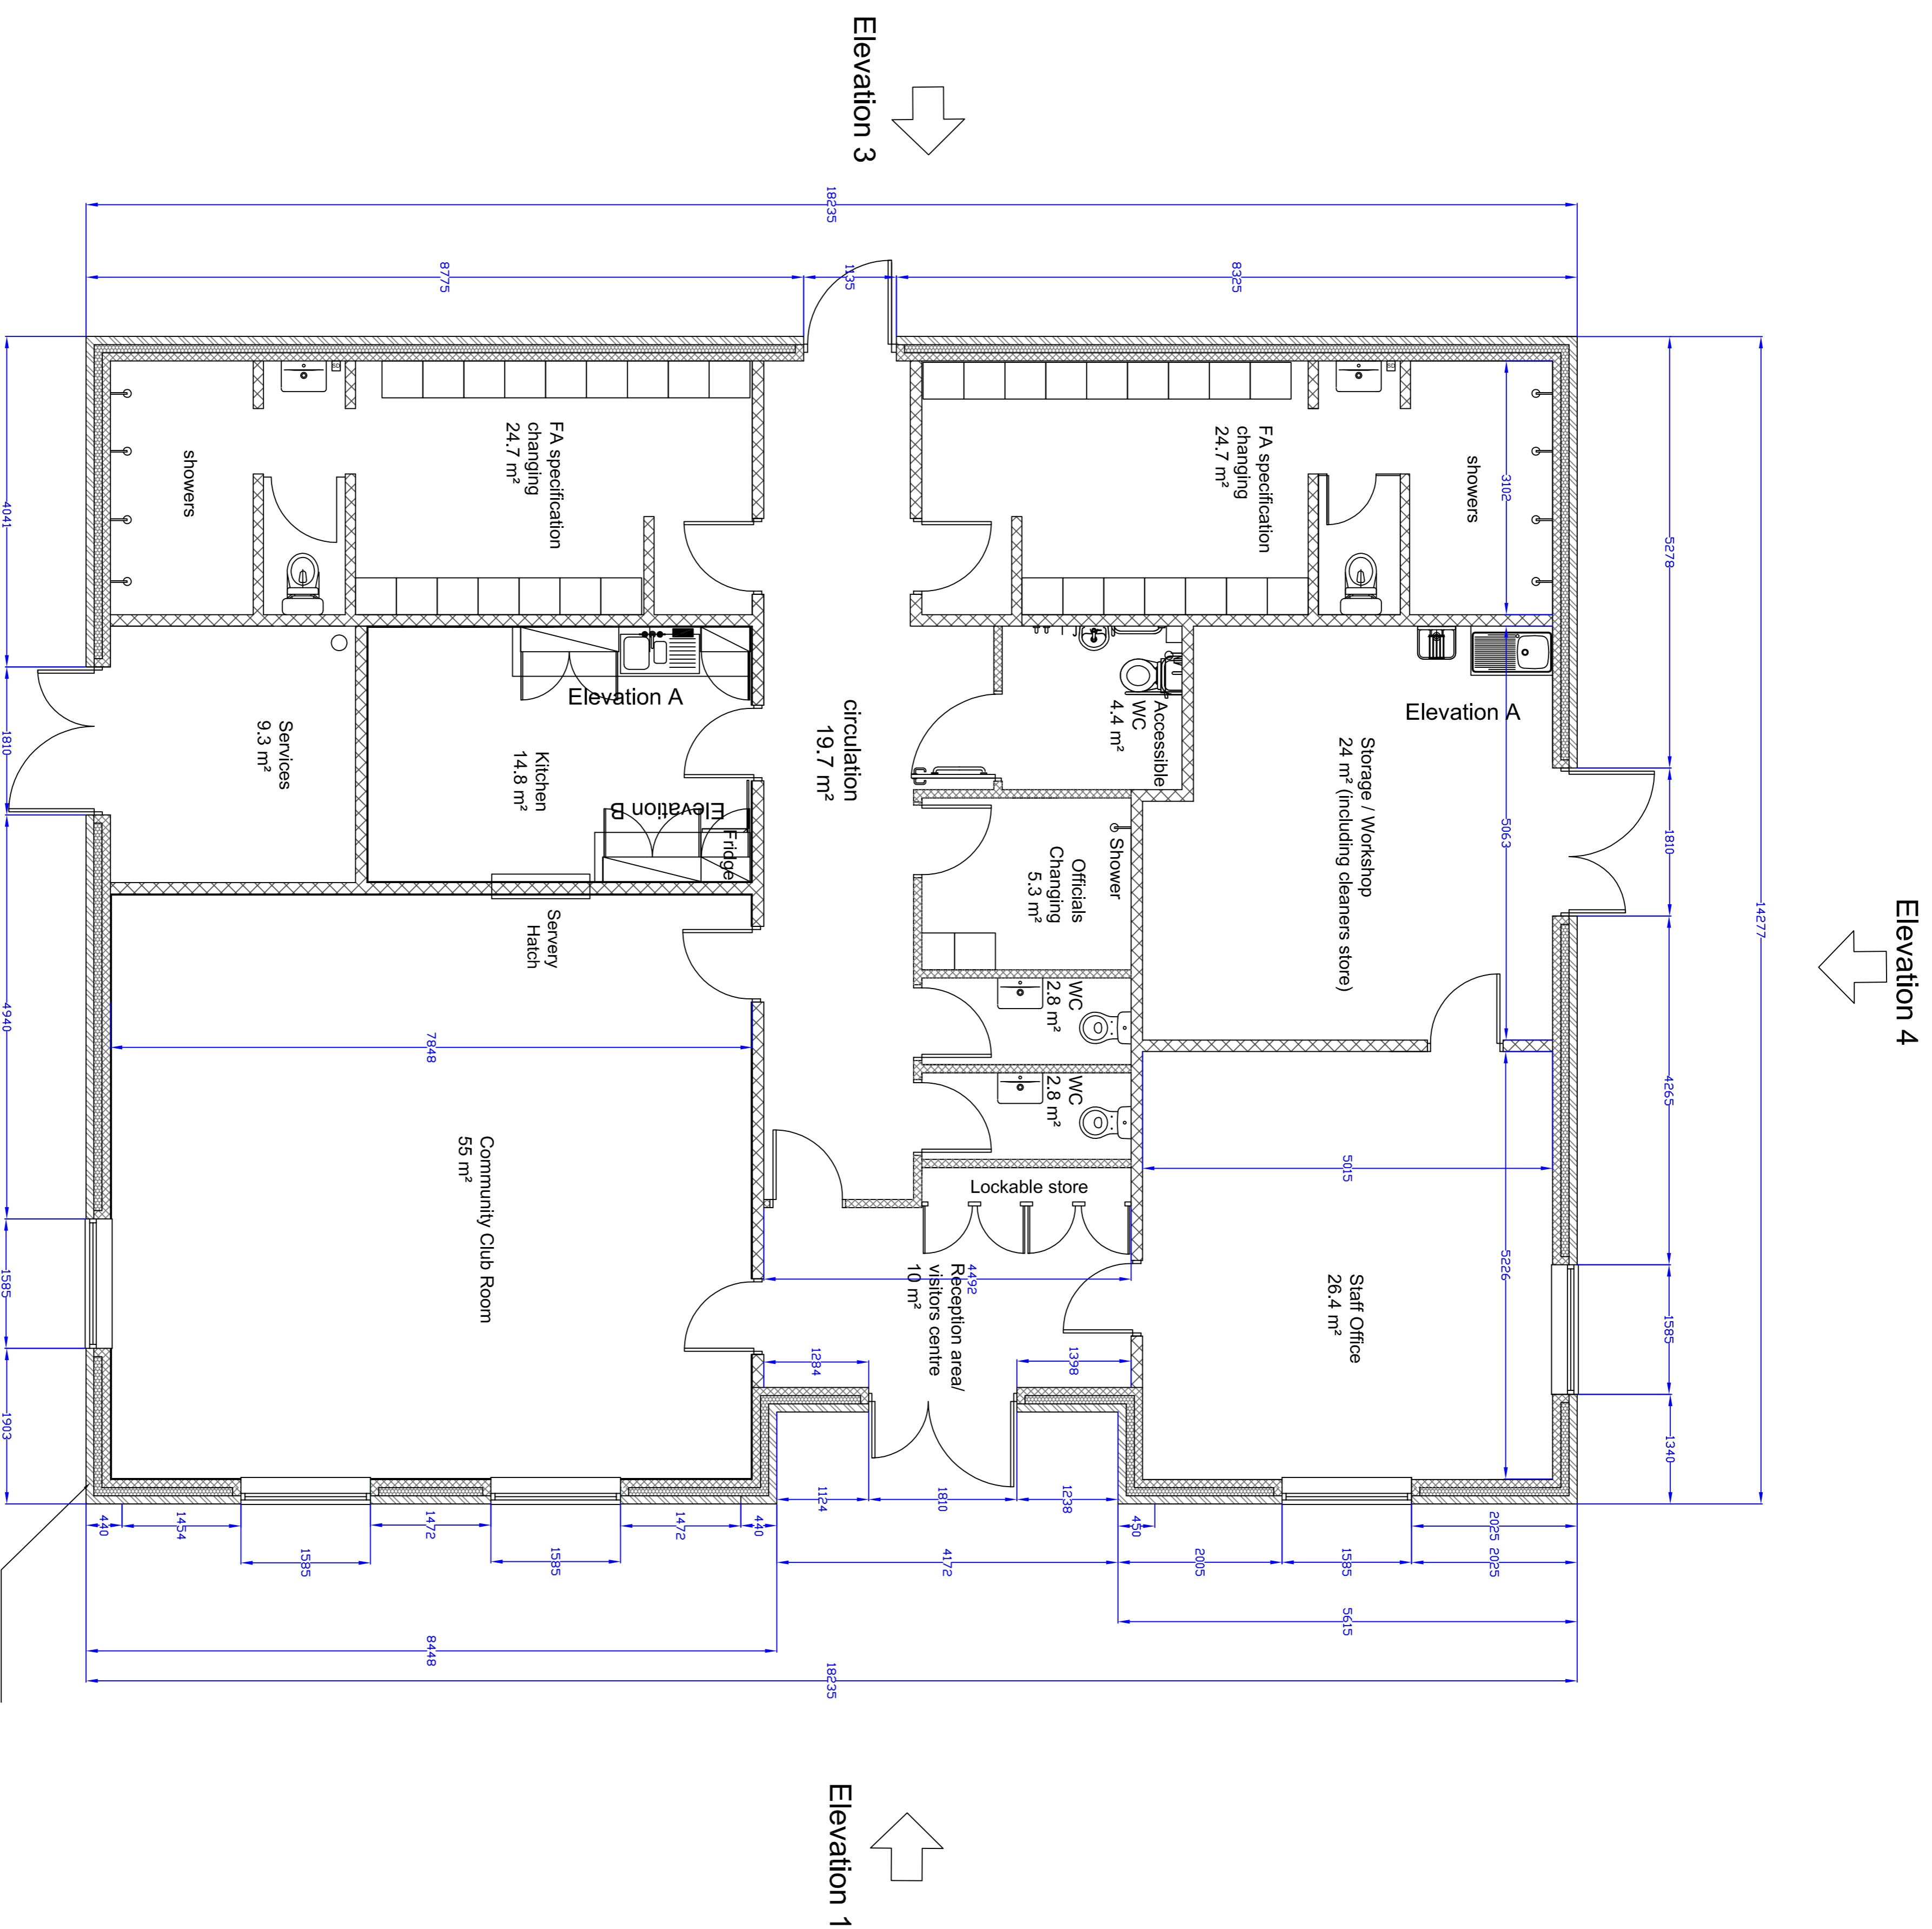

Rev	Description	Date

<b>Capital Programmes &amp; Property Growth &amp; Neighbourhood Directorate</b> <small>MANAGEMENT AND OPERATIONS</small> <small>MANAGEMENT</small>	
<b>PROPERTY / JOB TITLE</b> <b>Boggart Hole Clough New Build</b>	
URN	
<b>DRAWING TITLE</b> Proposed Layout Plan	
JOB NO.	LP43677
DRAWING NO.	P003
DATE	03/17
REVISION	
SCALE @ A0/A1	SCALE @ A1/A4
SCALE	1/50